

ANALISI VIABILITA' Scala 1:2.000



ANALISI TIPOLOGICA Scala 1:2.000



PLANIMETRIA STATO DI FATTO Scala 1:500

The site plan illustrates a residential development with a central green area. A red boundary line outlines the project area, which includes a large central green space and a smaller green area to the right. The plan shows surrounding buildings, a road labeled 'Via BF 001', and a red area in the bottom left corner. Elevation markers are provided throughout the plan, ranging from +112,20 to +120,30. The plan is labeled with 'A' and 'B' at various points.

LEGENDA




PROFILO B-B

Scala 1:500

PROFILO A-A




VISTA 1

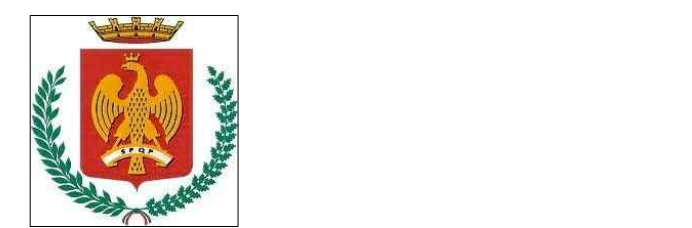**COMUNE DI PALERMO****Provincia di Palermo**

SETTORE URBANISTICA - SERVIZIO PRUSST -
"Società", lavoro e ambiente per lo sviluppo delle reti urbane"
Prot. 0999 - intervento n. 059

Progetto di un Centro per il Restauro Conservativo dei Beni storico artistici del territorio

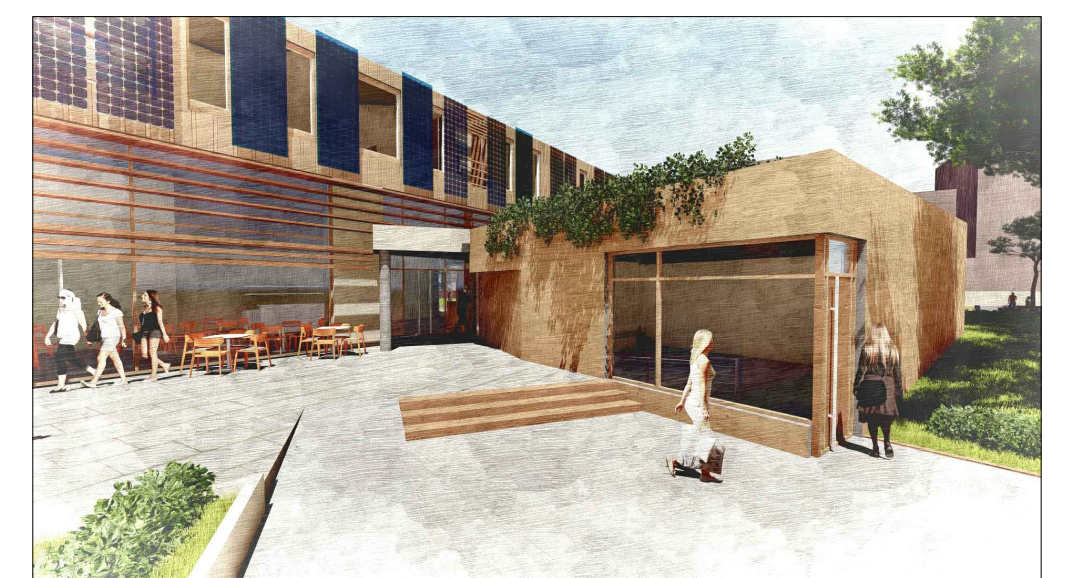

REVISIONE PROGETTO GIUGNO 2017

OGGETTO: PROGETTO DEFINITIVO
Analisi del contesto - Planimetria stato di fatto e profilo

SCALA

Varie

IL COMMITTENTE

Il Tecnico

DATA

TAV.

R-03

Arch. Giovanna D'Attardi
Via Paolo Paternostro n. 41 - 90141, Palermo
Tel.: 3394690069 - E-mail: gdattardi@libero.it

Collaboratori: Archh. Luigia Alcamo, Calogero Lio , Francesco Schiera